





MahaRERA Reg. No:
P51800079529
<https://maharera.maharashtra.gov.in/>



AT DAHISAR (E)

 **8879 119 119**

Site Address: Skymont, S.V. Road, Parbat Nagar, Dahisar East, Mumbai,
Maharashtra 400068.


Disclaimer: This presentation is conceptual in nature and is intended for general information purposes only. All images, illustrations, and other visuals are indicative and used for representational purposes only. The information contained herein does not constitute an offer, an invitation to offer, or a contract of any kind. Skymont is a Maharashtra registered project, and all details are subject to the final approval of the competent authorities. The developer reserves the right to make changes or alterations at its sole discretion without any prior notice. Before making a booking or any investment decision, we urge all prospective buyers to verify all the details including area, amenities, services, terms of sale, and other relevant content with the Maharashtra website or the developer directly. The project is currently marketed as Skymont and is registered on the MahaRERA website as Skymont Siddhi.





Stock Image

“ WE GO THE DISTANCE FOR HAPPINESS,
NOT KNOWING IT WAS ALWAYS ROOTED AT HOME. ”

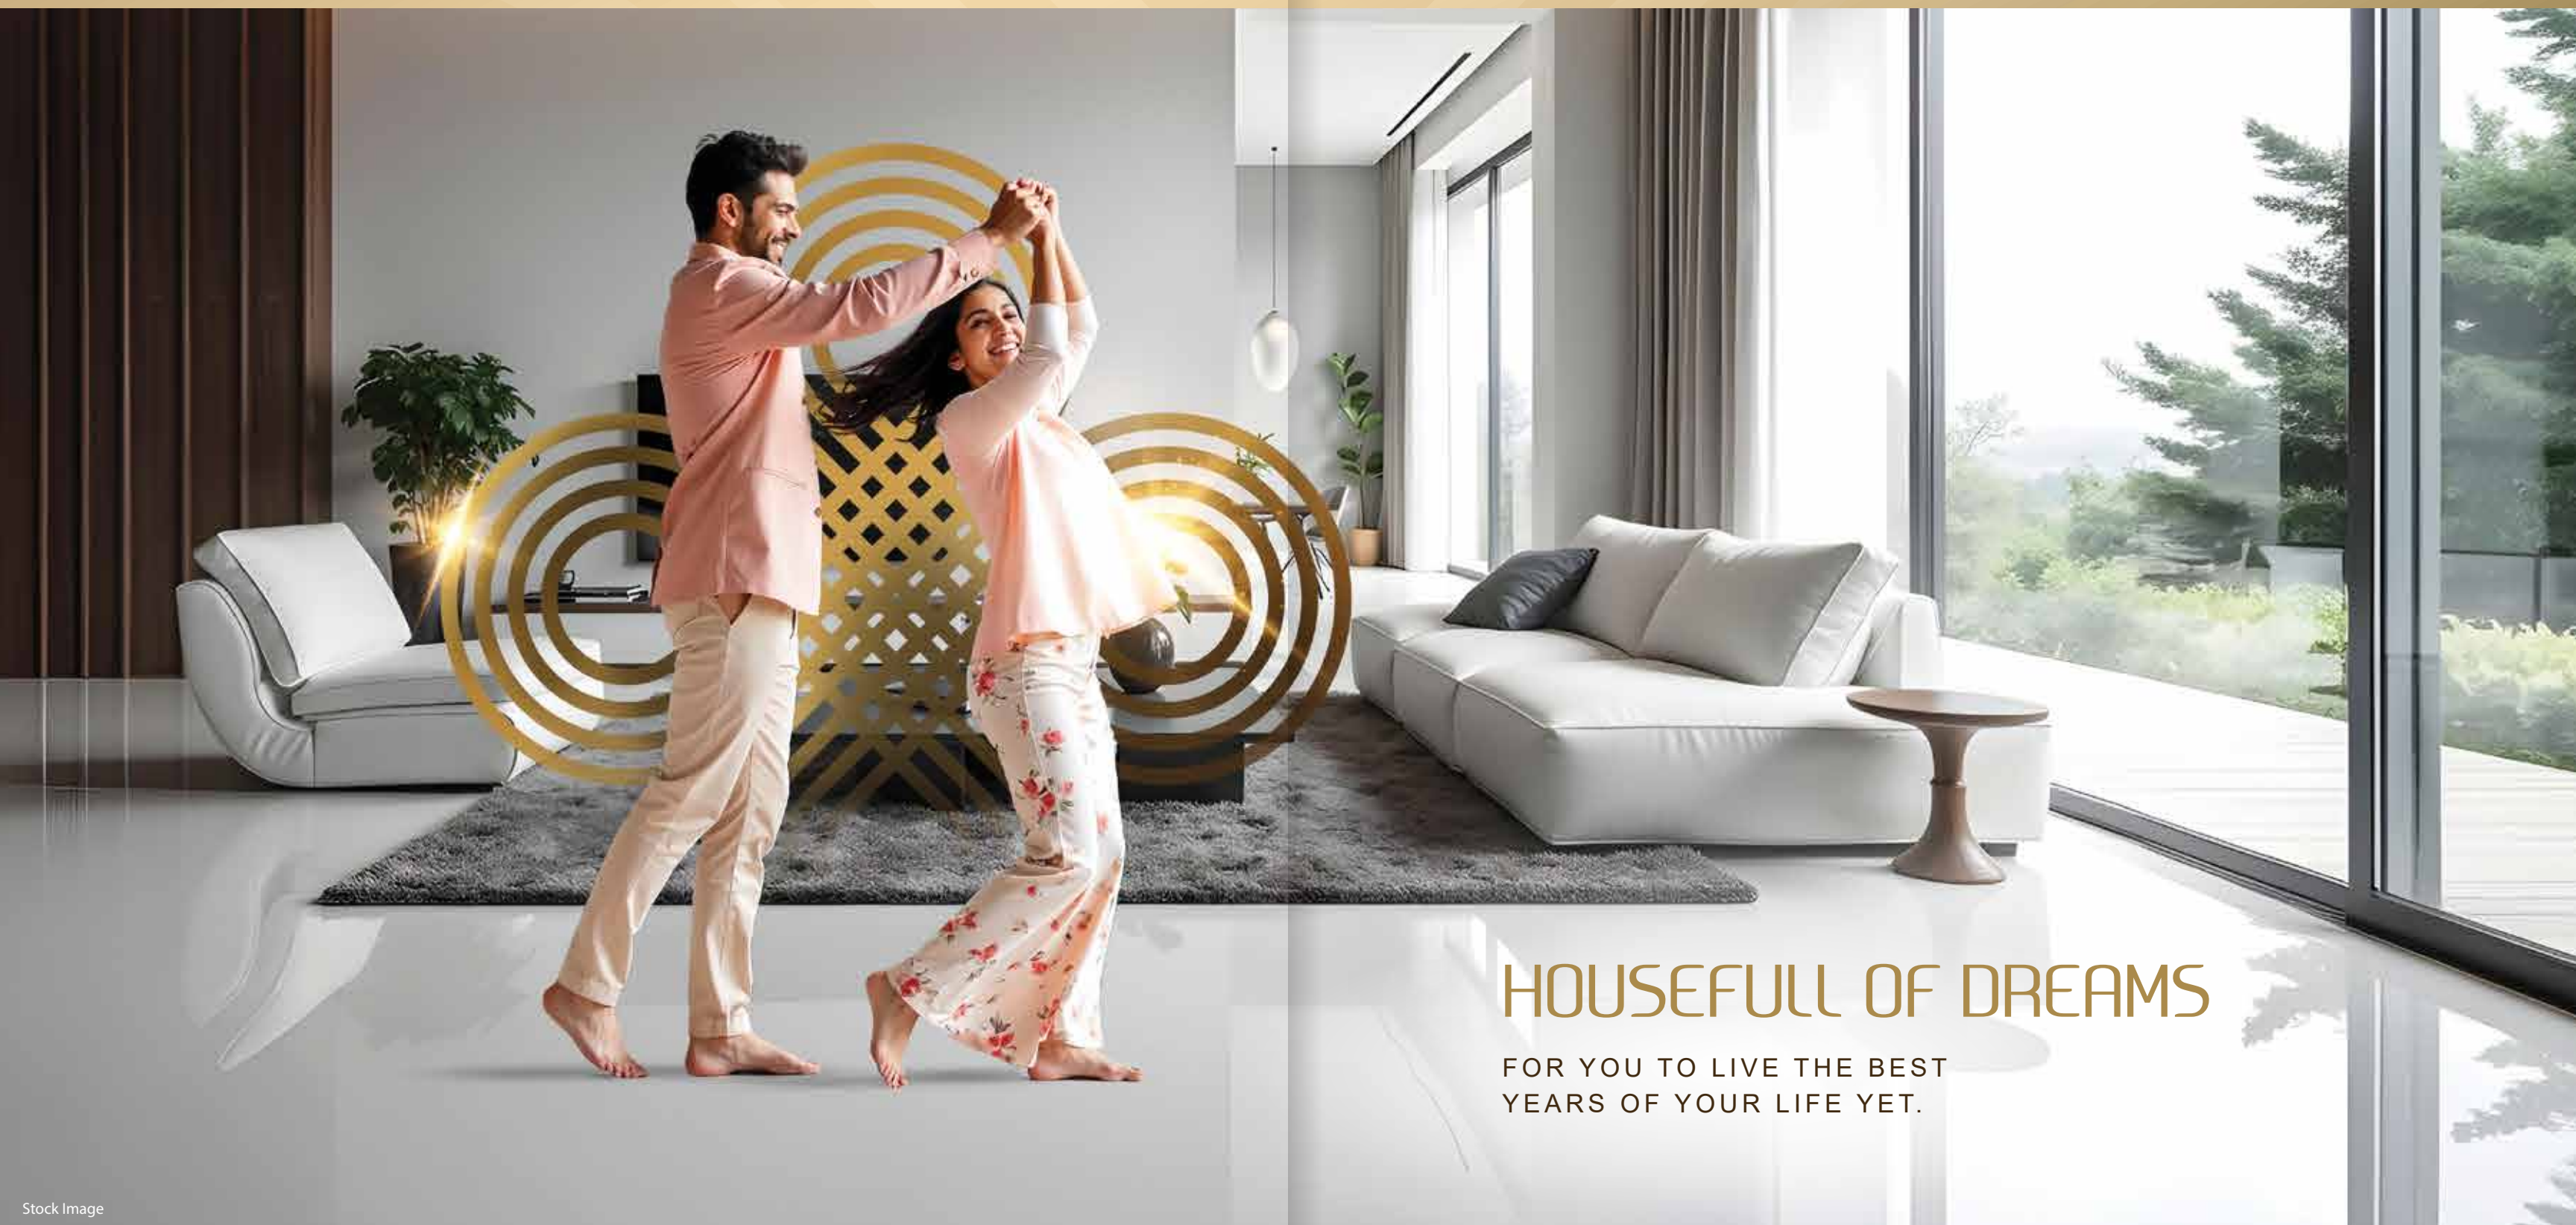

HOUSEFULL OF DREAMS

FOR YOU TO LIVE THE BEST
YEARS OF YOUR LIFE YET.



HOUSEFULL OF LUXURY

FOR ICONIC LIVING & GRAND LIFESTYLES



Premium 1 & 2 Bed Residences



22-Storey Standalone Tower



Close proximity to WEH & S.V. Road



Modern Lifestyle Amenities



In proximity to Dahisar & Borivali Railway Stations



Secured Car Parking Space



Well-Connected Living



Artist's Impression

HOUSEFULL OF LIFE

FOR BIGGER DREAMS OF GROWING FAMILIES



They say home is where the heart is, but we believe it's where everything you love feels closer.

At
 skymont

We present thoughtfully designed 1 & 2 Bed Premium Residences, perfectly perched in the promising neighborhood of Dahisar (E). A place that keeps you effortlessly connected to family, work, and the finest experiences the city has to offer.

WHERE YOU



Representative Images

BUILT FOR THE LIFESTYLE YOU DESERVE.

HOUSEFULL OF CONNECTIVITY

FOR QUICK GETAWAYS
& QUICKER ARRIVALS.

In the pursuit of a fulfilling life, it's not about the distance you cover, but how close you stay to what truly matters. At Skymont, we offer the rare luxury of time, where work, leisure, and loved ones are always within easy reach. Because the true luxury isn't just in what surrounds you, but in how effortlessly you can stay connected to what matters most - **PROXIMITY**.



S.V. ROAD
INSTANT ACCESS



OVARIPADA METRO STATION
750 M



WESTERN EXPRESS HIGHWAY
800 M



DAHISAR STATION (EAST)
1.1 KM



CSMI
18.5 KM

Representative Images

HOUSEFULL OF PRIVILEGES

FOR GOOD OPPORTUNITIES & GREATER REWARDS.



Nestled at the northern gateway of the city, Dahisar (E) enjoys unmatched connectivity with direct access to both the Western Express Highway and S.V. Road. This well-connected address places you within easy reach of the city's most vital destinations.



Reputed
Educational Institutions



Renowned
Healthcare Centres



Major
Corporate Hubs



Vibrant Lifestyle
Destination

Commutes are shorter, and conveniences are closer, creating more time for what truly matters.

LOCATION MAP



Google Maps - Not To Scale

HOUSEFULL OF CONVENIENCES

FOR LESS COMMUTES & MORE COMFORTS.



SHOPPING & ENTERTAINMENT :

Oberoi Skycity Mall	3.6 Km
Thakur Mall	5.1 Km



EDUCATIONAL INSTITUTES :

St. Xavier's High School	800 M
JBCN International School	1.8 Km
C P Goenka International School	3.1 km



HOSPITALS & DIAGNOSTIC CENTRES :

Sanjivani Hospital	850 M
Perna Multispeciality Hospital	1.3 Km
Karuna Hospital	2.4 Km

Disclaimer: All the existing infrastructure/locations/landmarks are as per their presence in and around the project site as on date, promoter will have no control over the changing infrastructure/landscape/location/landmarks in future. Distances mentioned are approximate.

HOUSEFULL OF EXPERIENCES

FOR BEST MOMENTS & GREAT PASTIMES.



T E R R A C E G A R D E N

At Skymont, every space is designed to bring families closer and create moments that turn into cherished memories. Whether it's playful evenings at the terrace garden, lively celebrations in the multipurpose hall, or staying healthy together in the gym, here, life offers more opportunities to laugh, connect, and make every moment priceless.



M O D E R N G Y M N A S I U M



M U L T I P U R P O S E H A L L

ONGOING PROJECTS

skymont
NIWARA
VILE PARLE



MahaRERA Reg. No:
P51800003319

COMPLETED PROJECTS


NISHCHAY
DAHISAR (E)



MahaRERA Reg. No: **WING A**
P51800019863



MahaRERA Reg. No: **WING B**
P51800019891



MahaRERA Reg. No: **WING D**
P51800016172




MahaRERA Reg. No: **WING E**
P51800015985




MahaRERA Reg. No: **WING F**
P51800009954

TYPICAL FLOOR PLAN

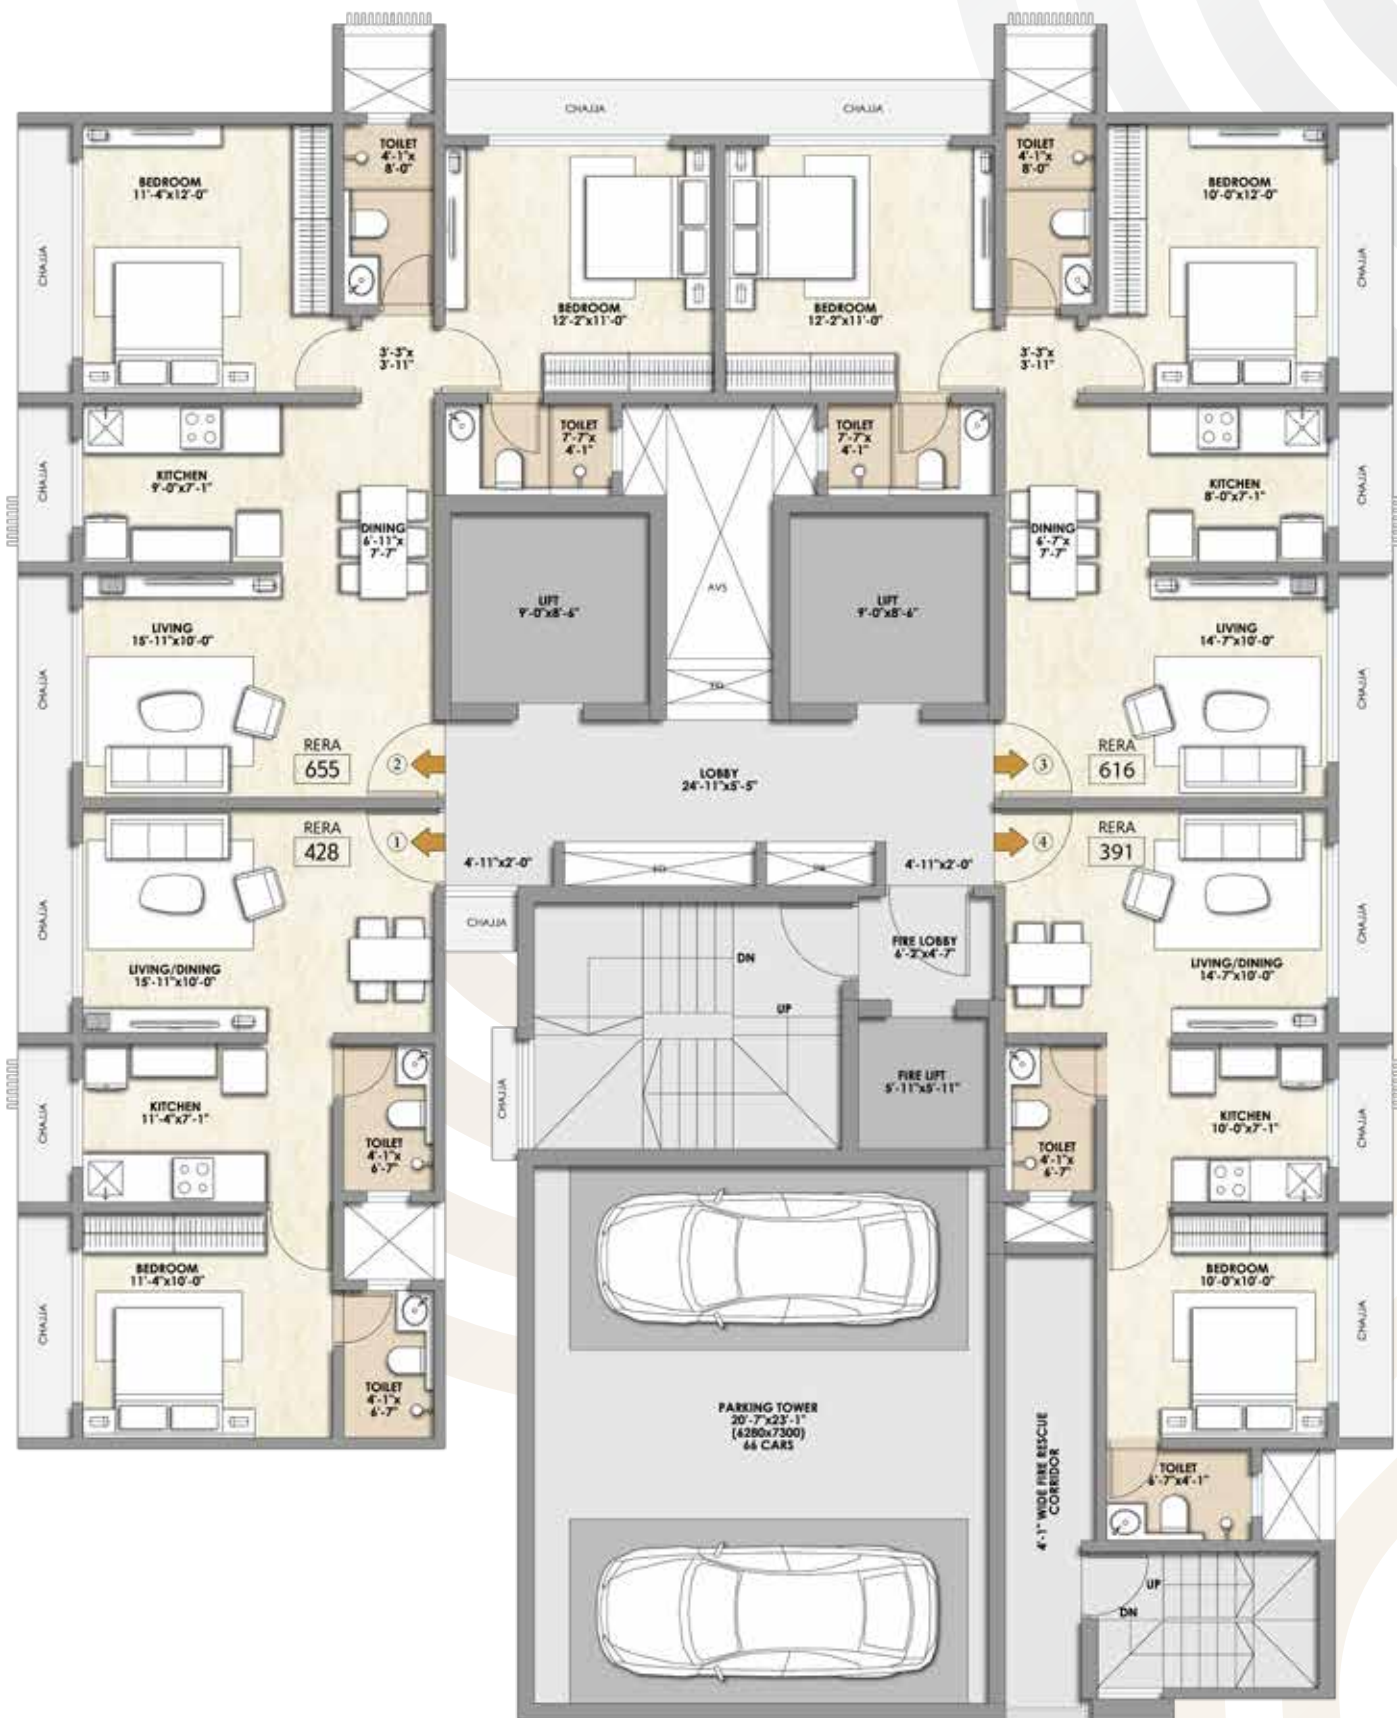


1 BHK

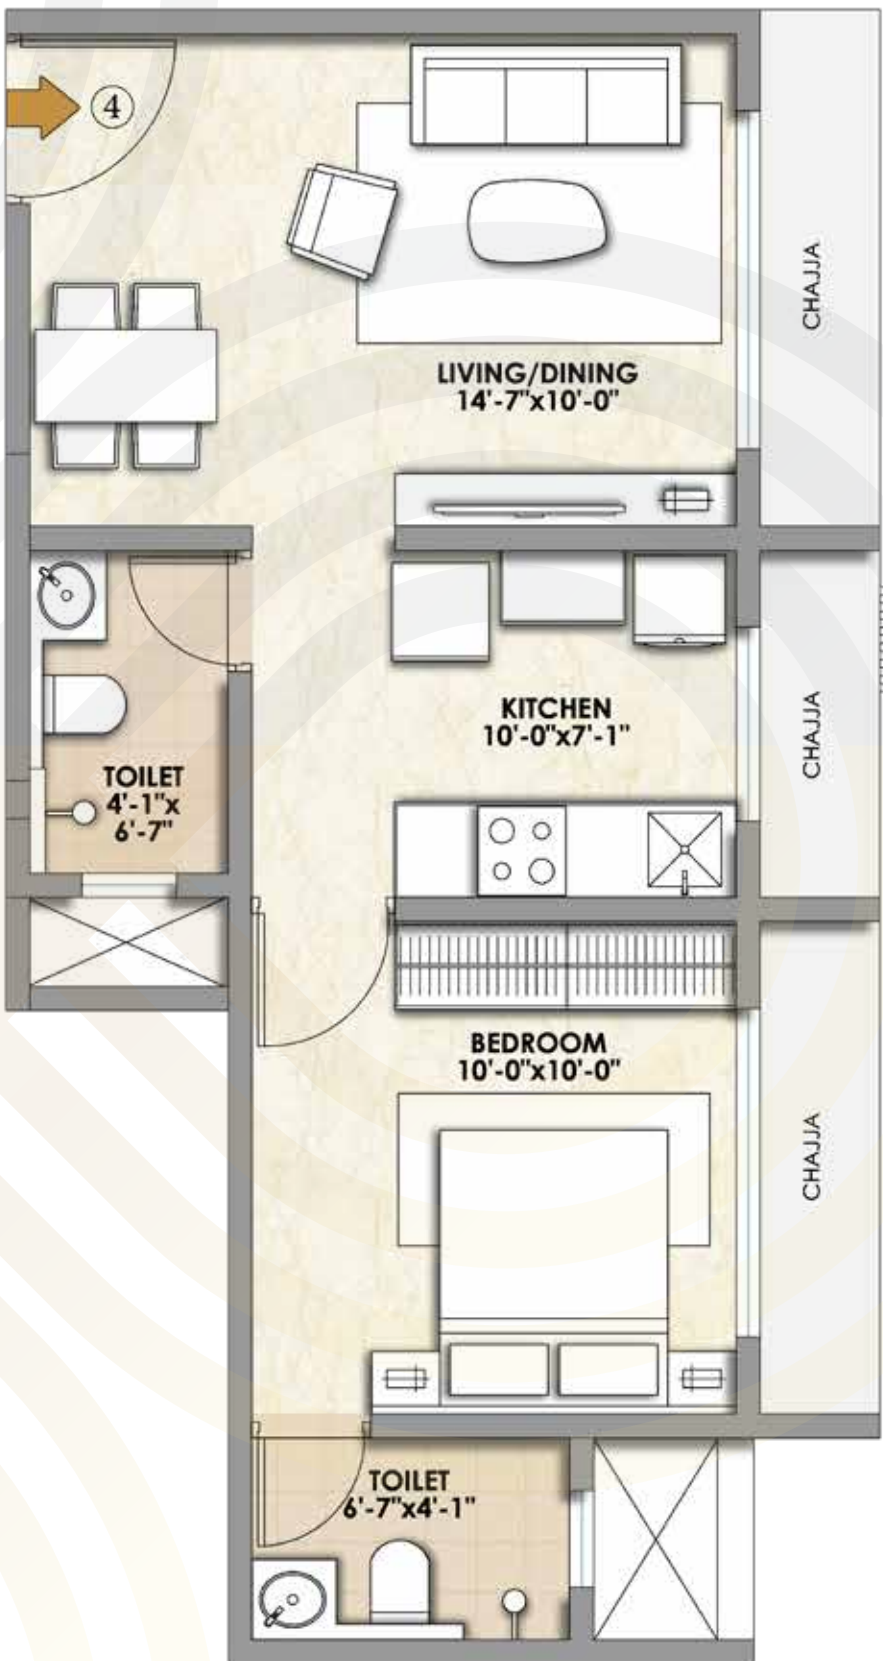

Dimension in Feet

Living Room	15'-11"X10'-0"
Kitchen	11'-4"X7'-1"
Bedroom	11'-4"X10'-0"
Common Toilet	4'-1"X6'-7"
Master Toilet	4'-1"X6'-7"

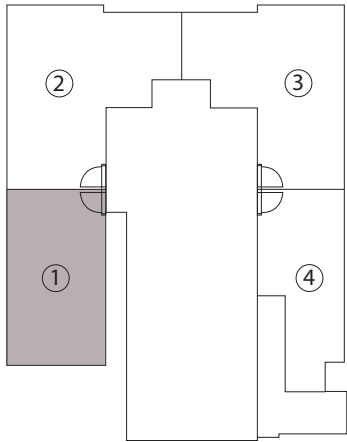


2BHK




Dimension in Feet

Living Room	15'-11"X10'-0"
Dining Area	6'-11"X7'-7"
Kitchen	9'-0"X7'-1"
Common Bedroom	11'-4"X12'-0"
Common Toilet	4'-1"X8'-0"
Master Bedroom	12'-2"X11'-0"
Master Toilet	7'-7"X4'-1"

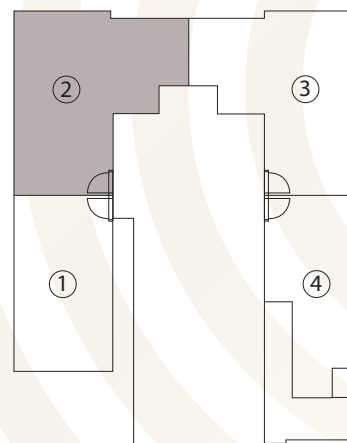


1BHK

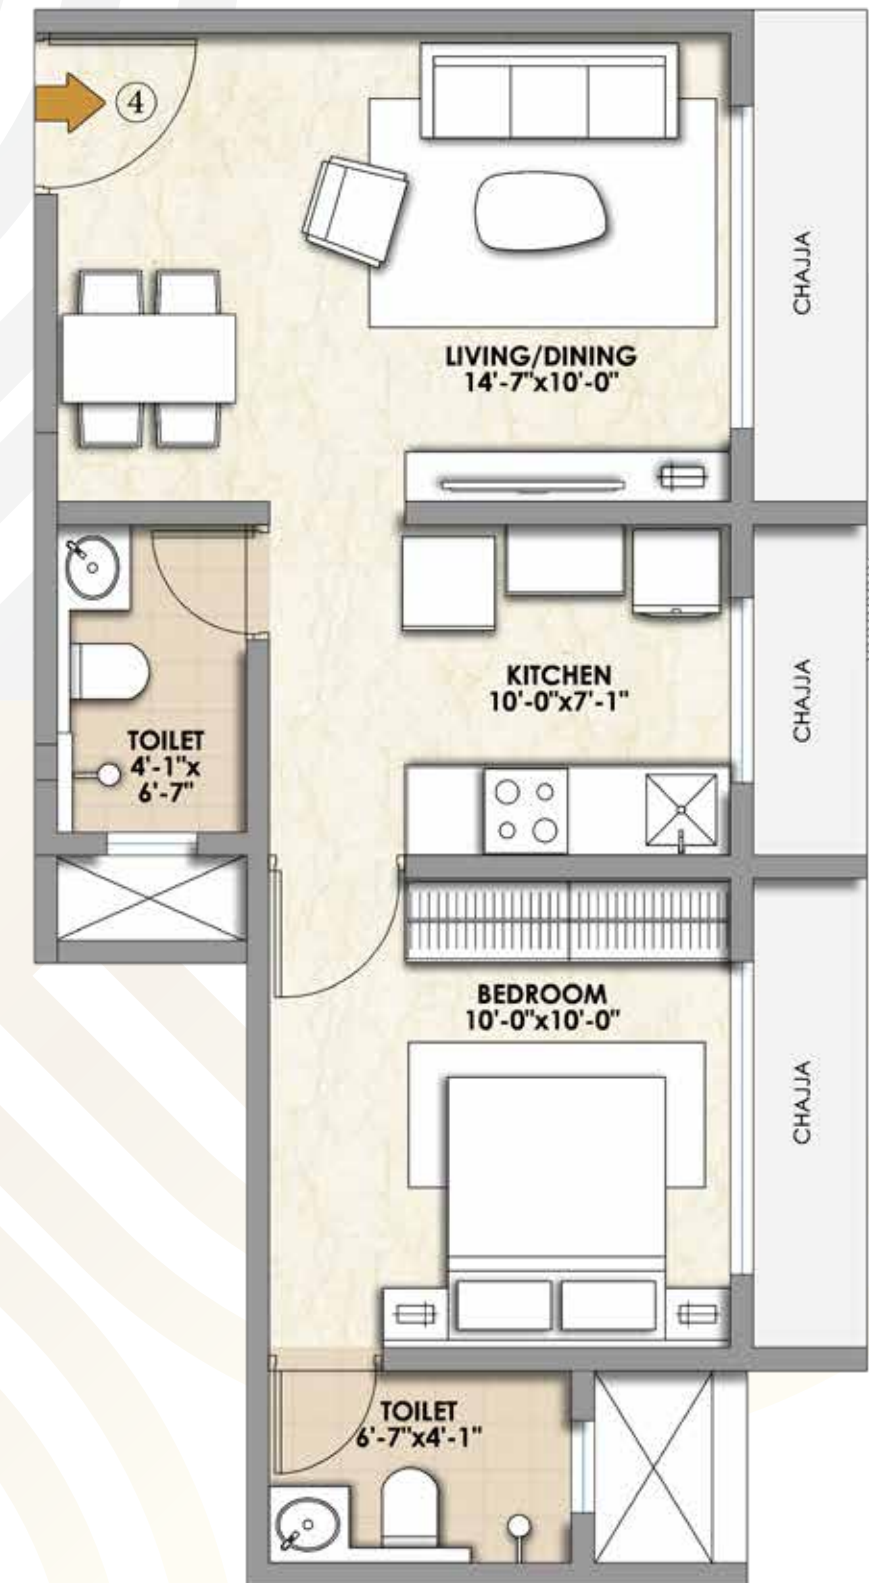


Dimension in Feet

Living Room	14'-7"X10'-0"
Kitchen	10'-0"X7'-1"
Bedroom	10'-0"X10'-0"
Common Toilet	4'-1"X6'-7"
Master Toilet	6'-7"X4'-1"

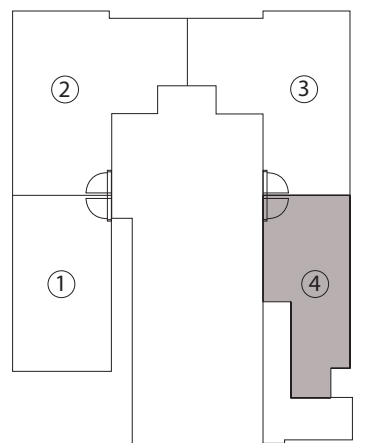


2BHK

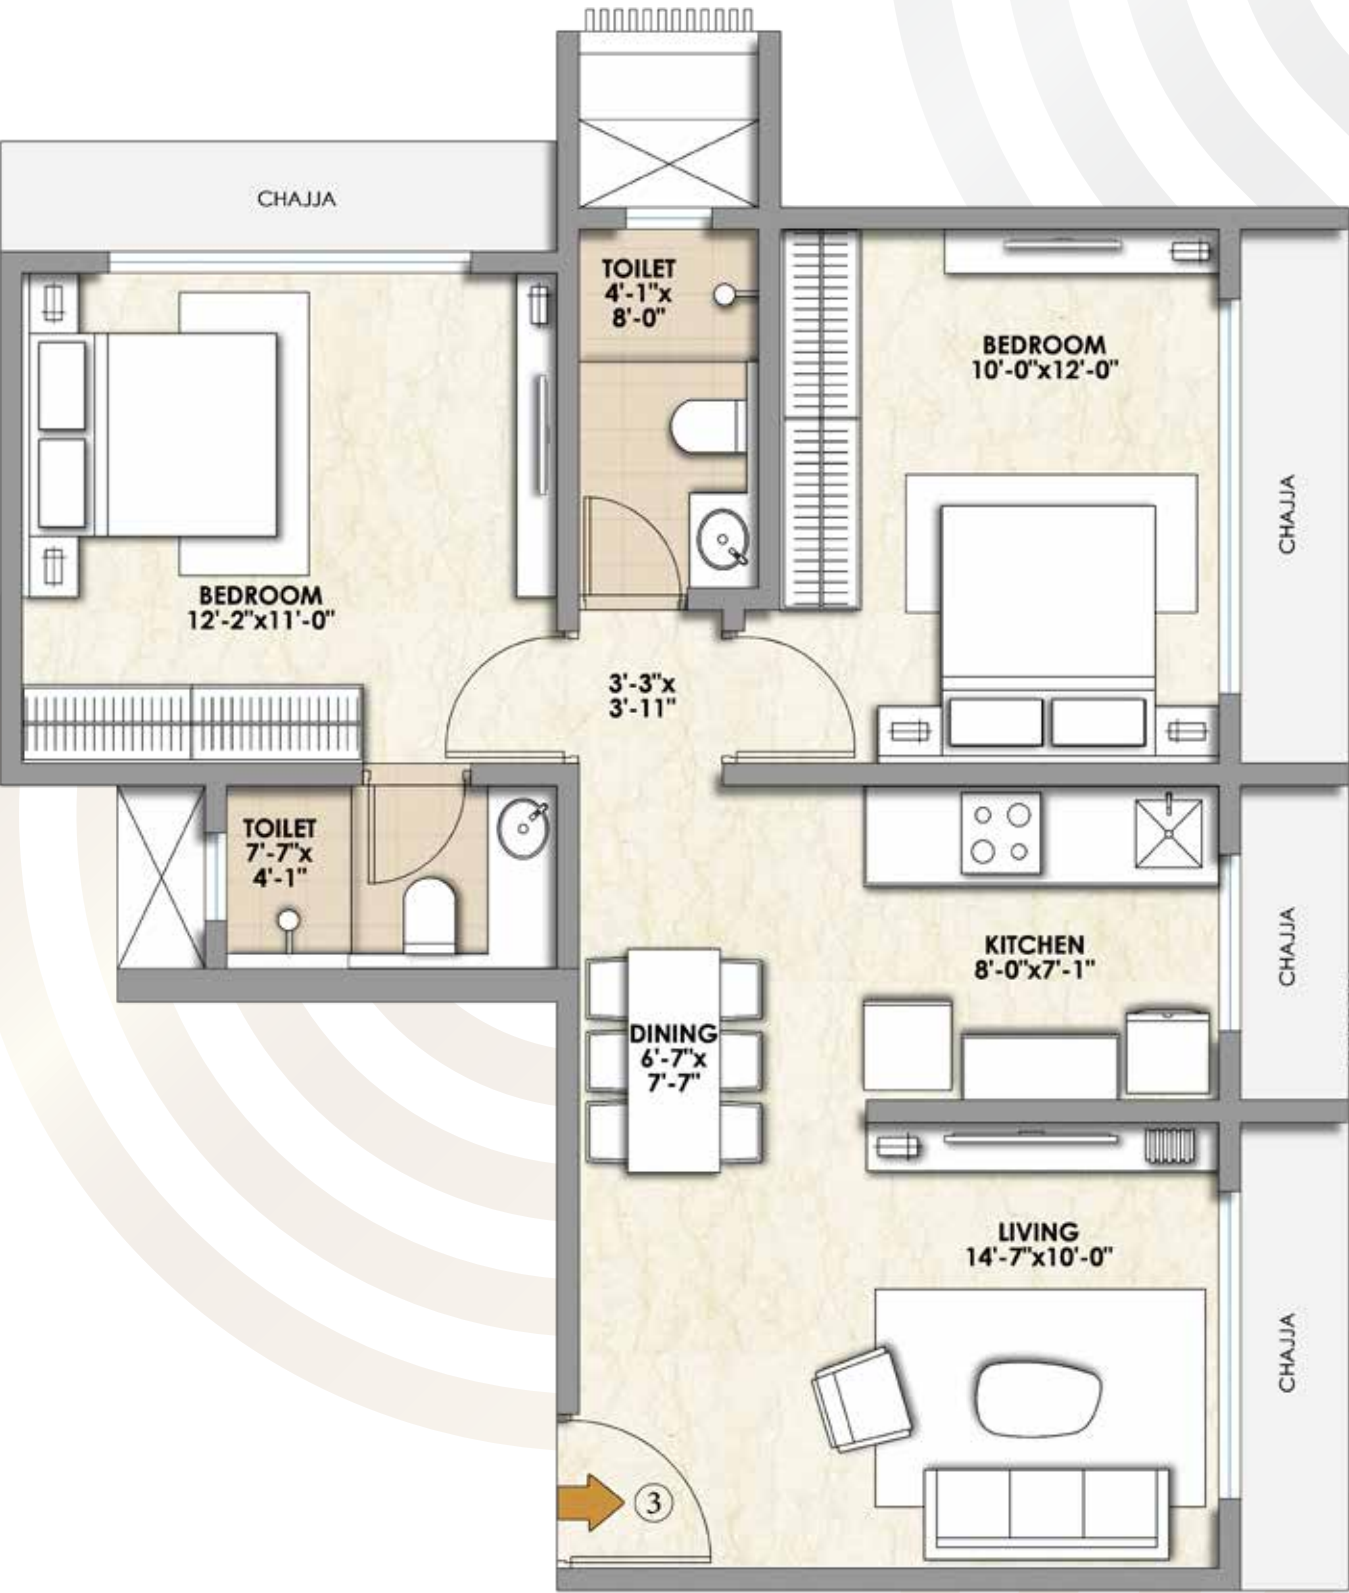

Dimension in Feet

Living Room	14'-7"X10'-0"
Dining Area	6'-7"X7'-7"
Kitchen	8'-0"X7'-1"
Common Bedroom	10'-0"X12'-0"
Common Toilet	4'-1"X8'-0"
Master Bedroom	12'-2"X11'-0"
Master Toilet	7'-7"X4'-1"

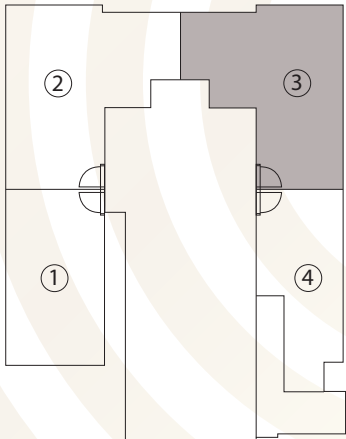

HOUSEFULL
OF EXCELLENCE

FOR RICH EXPERIENCES &
RICHER LIFESPACES

With a legacy built on trust and a deep commitment to customer-centric values, we have always focused on creating spaces that enhance everyday living. Every project reflects thoughtful planning, quality craftsmanship, and a genuine understanding of modern lifestyles. At the heart of this legacy is a promise: to deliver not just homes, but meaningful experiences that stand the test of time.



Stock image